




Latrines scolaires a fosses alternees (4 cabines)

Plan

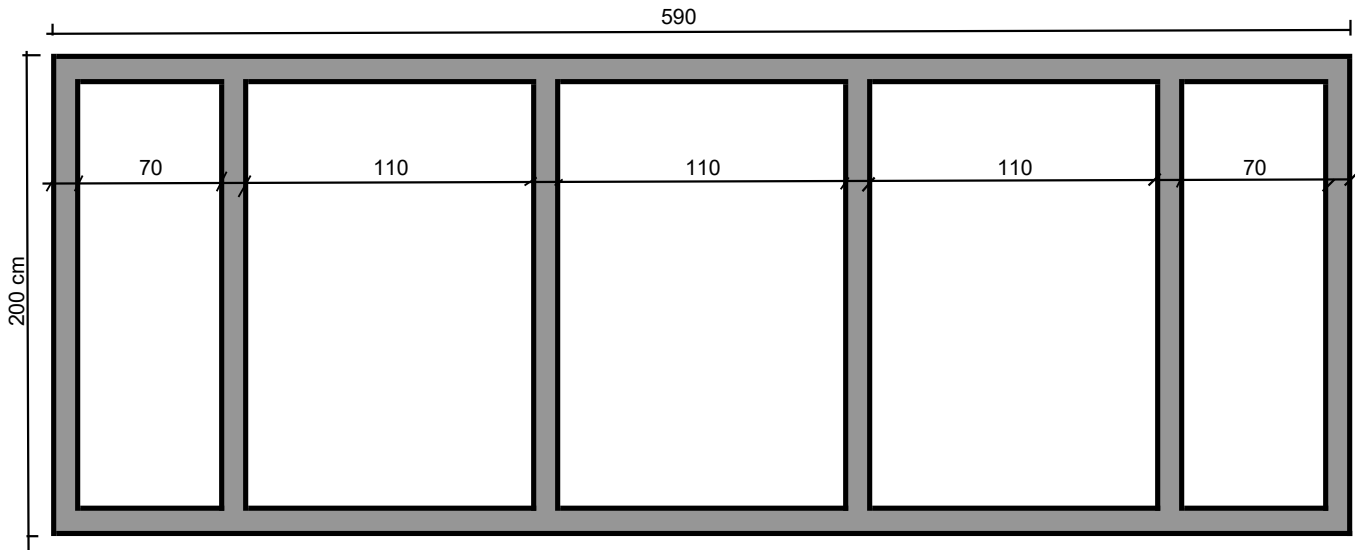


Fosse maconnee

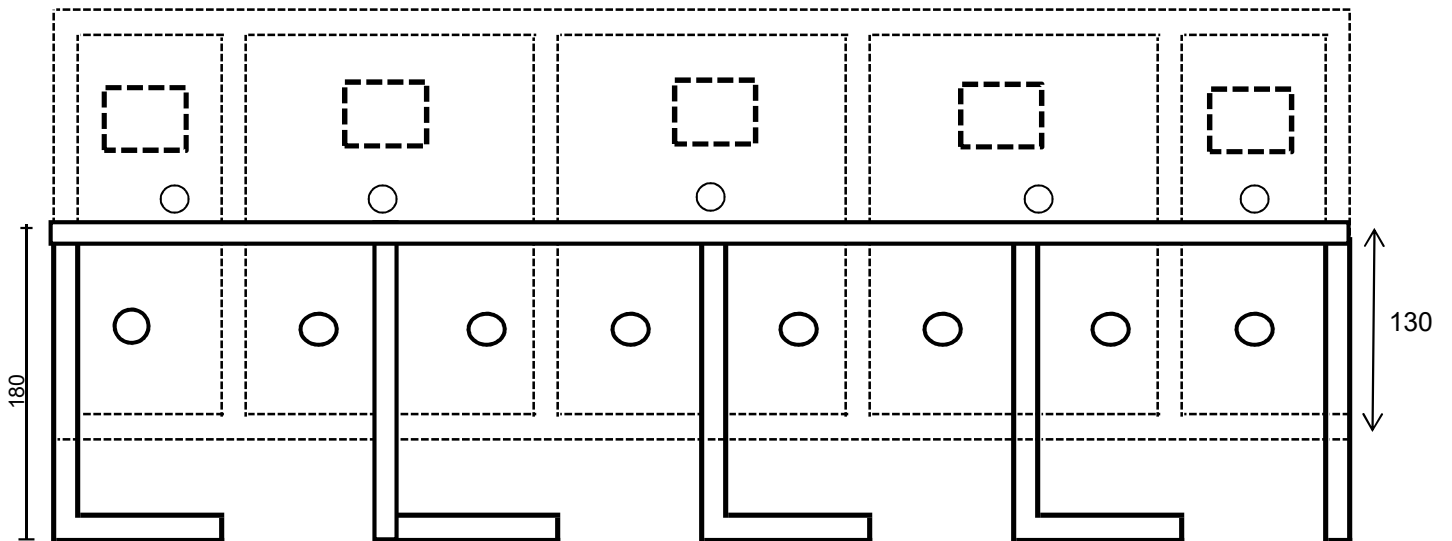

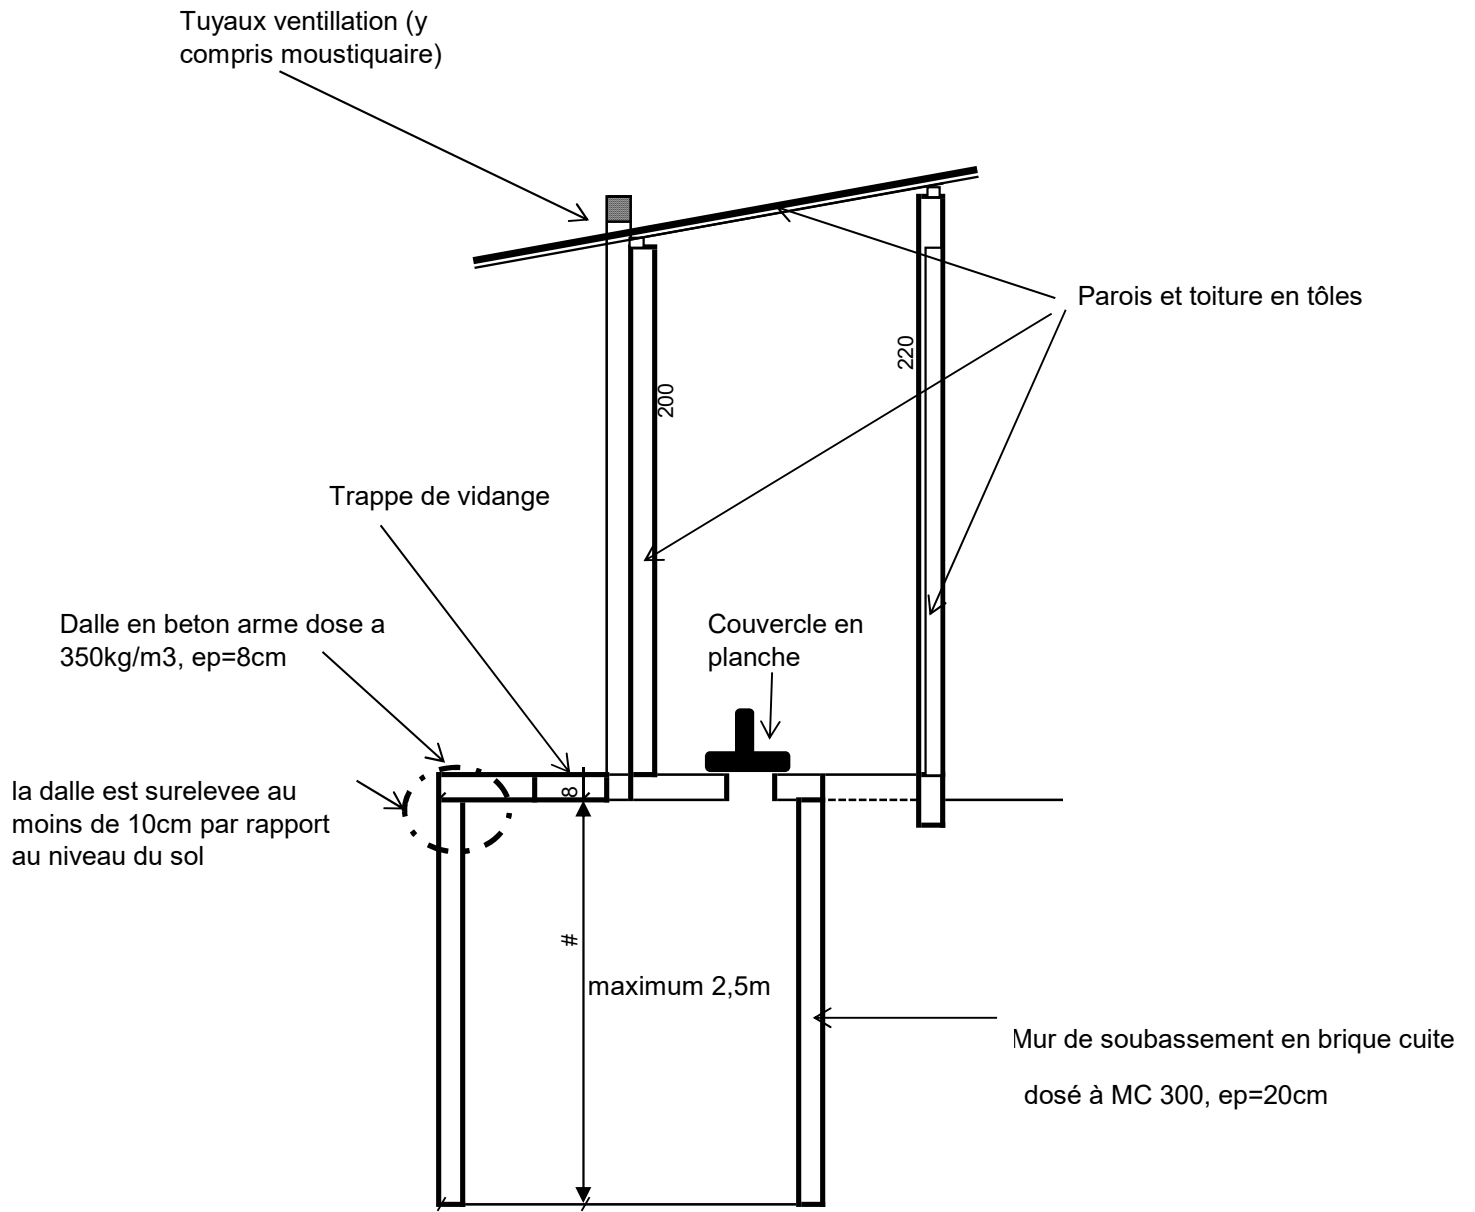

ELEVATION

Dalles de couverture de la fosse

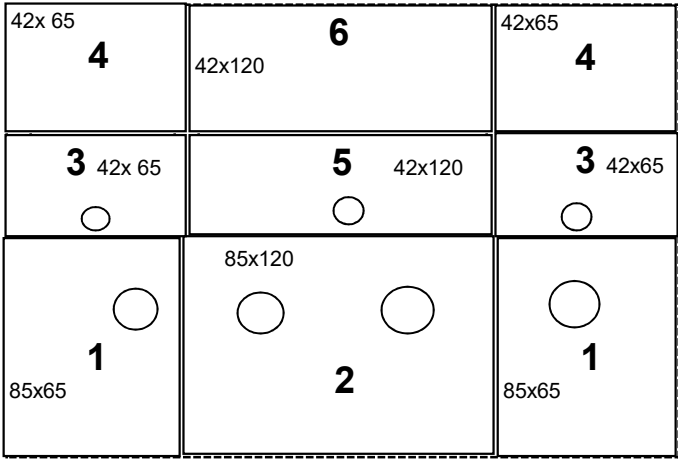

Dalles

